


Trilogy Orlando Amenity Center Site Logistics 02-28-11

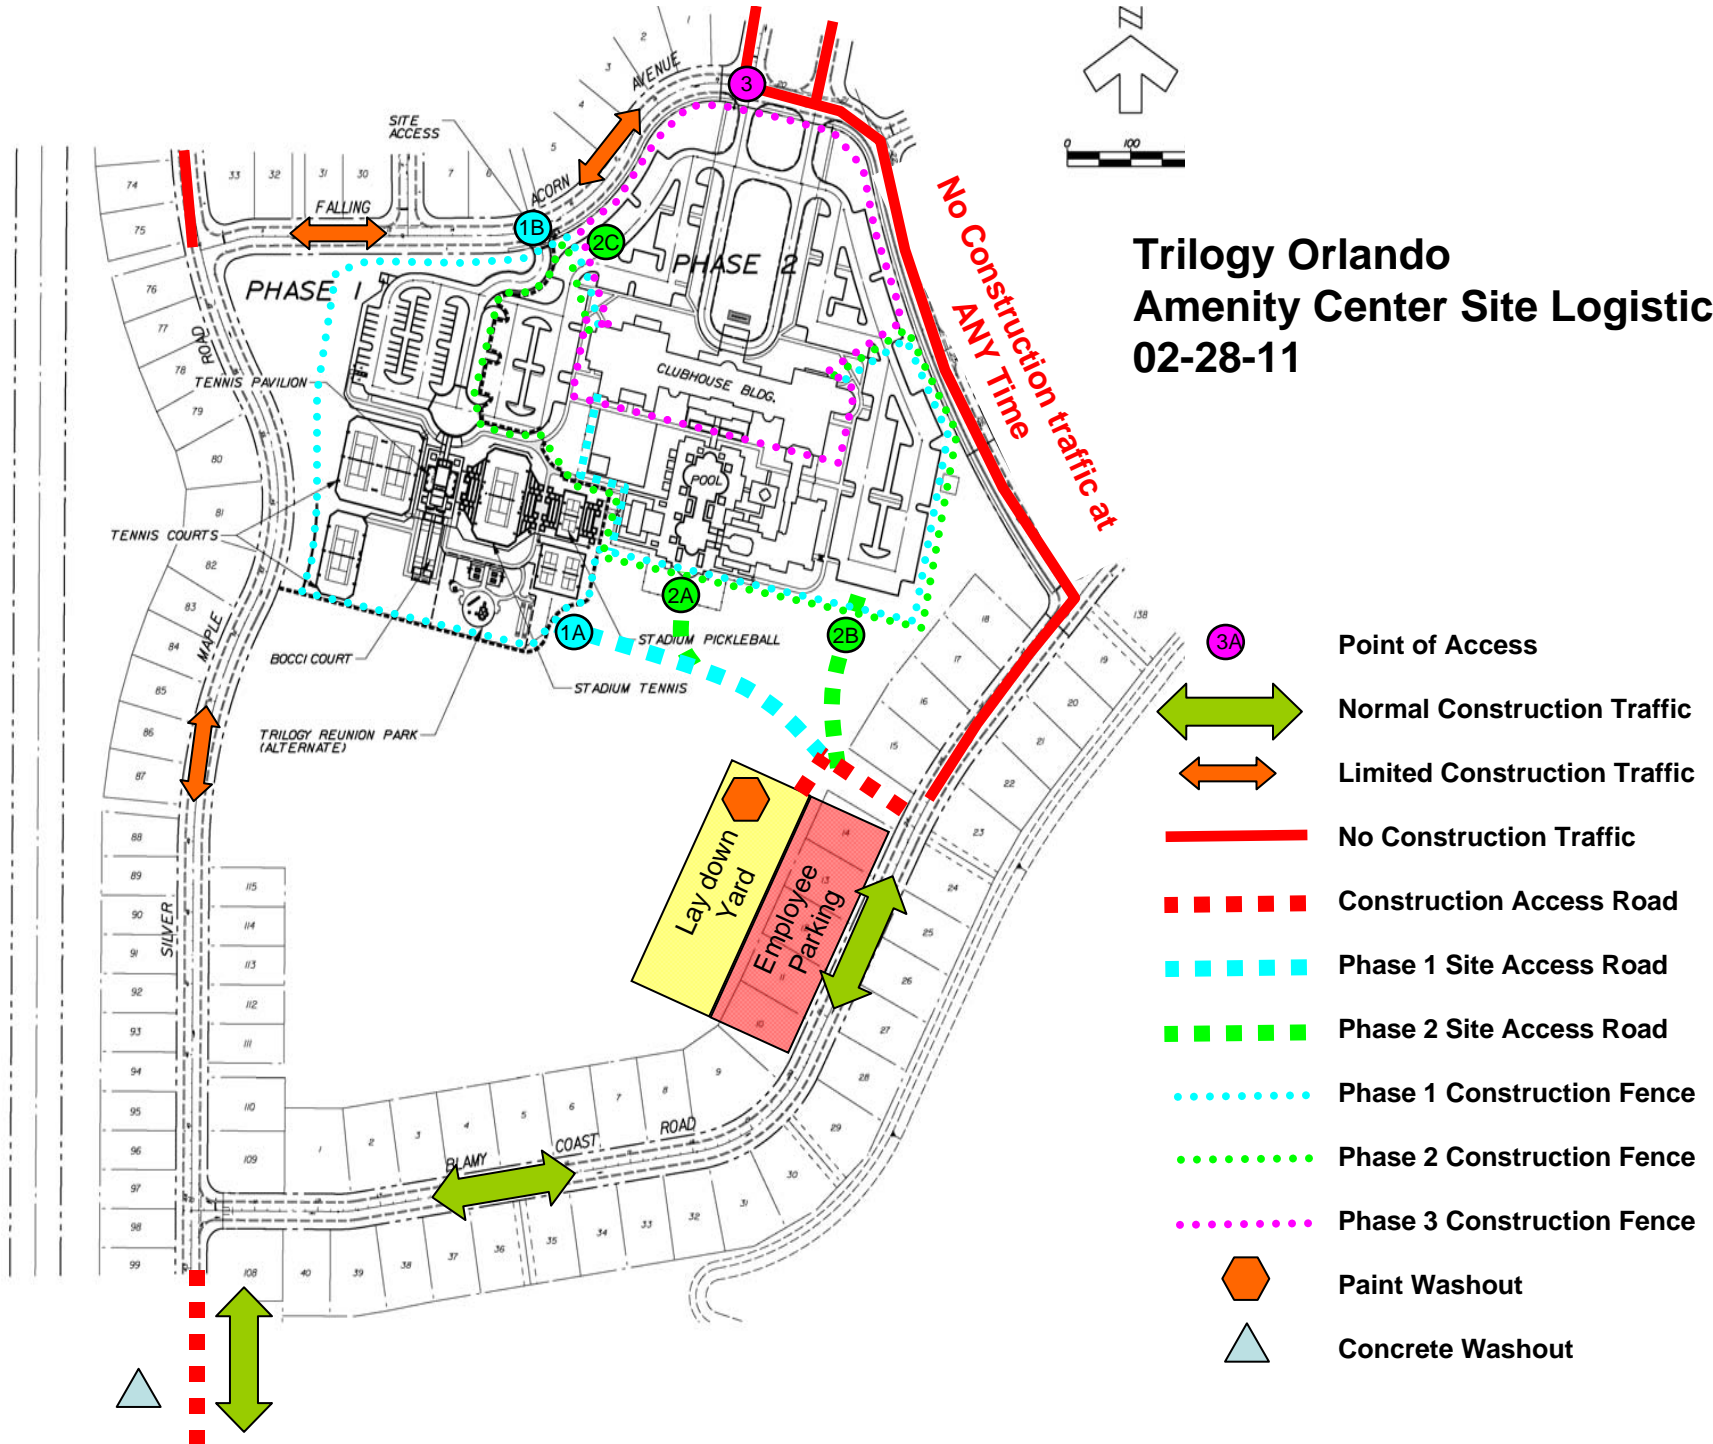

- 3A Point of Access
- ↔ Normal Construction Traffic
- ↔ Limited Construction Traffic
- No Construction Traffic
- - - Construction Access Road
- - - Phase 1 Site Access Road
- - - Phase 2 Site Access Road
- ⋯ Phase 1 Construction Fence
- ⋯ Phase 2 Construction Fence
- ⋯ Phase 3 Construction Fence
- ⬡ Paint Washout
- ▲ Concrete Washout